


Dotazione / Supplied
 Forni / Summistro
 Ausstattung / Utensiling



OTTAWA/ATLANTA

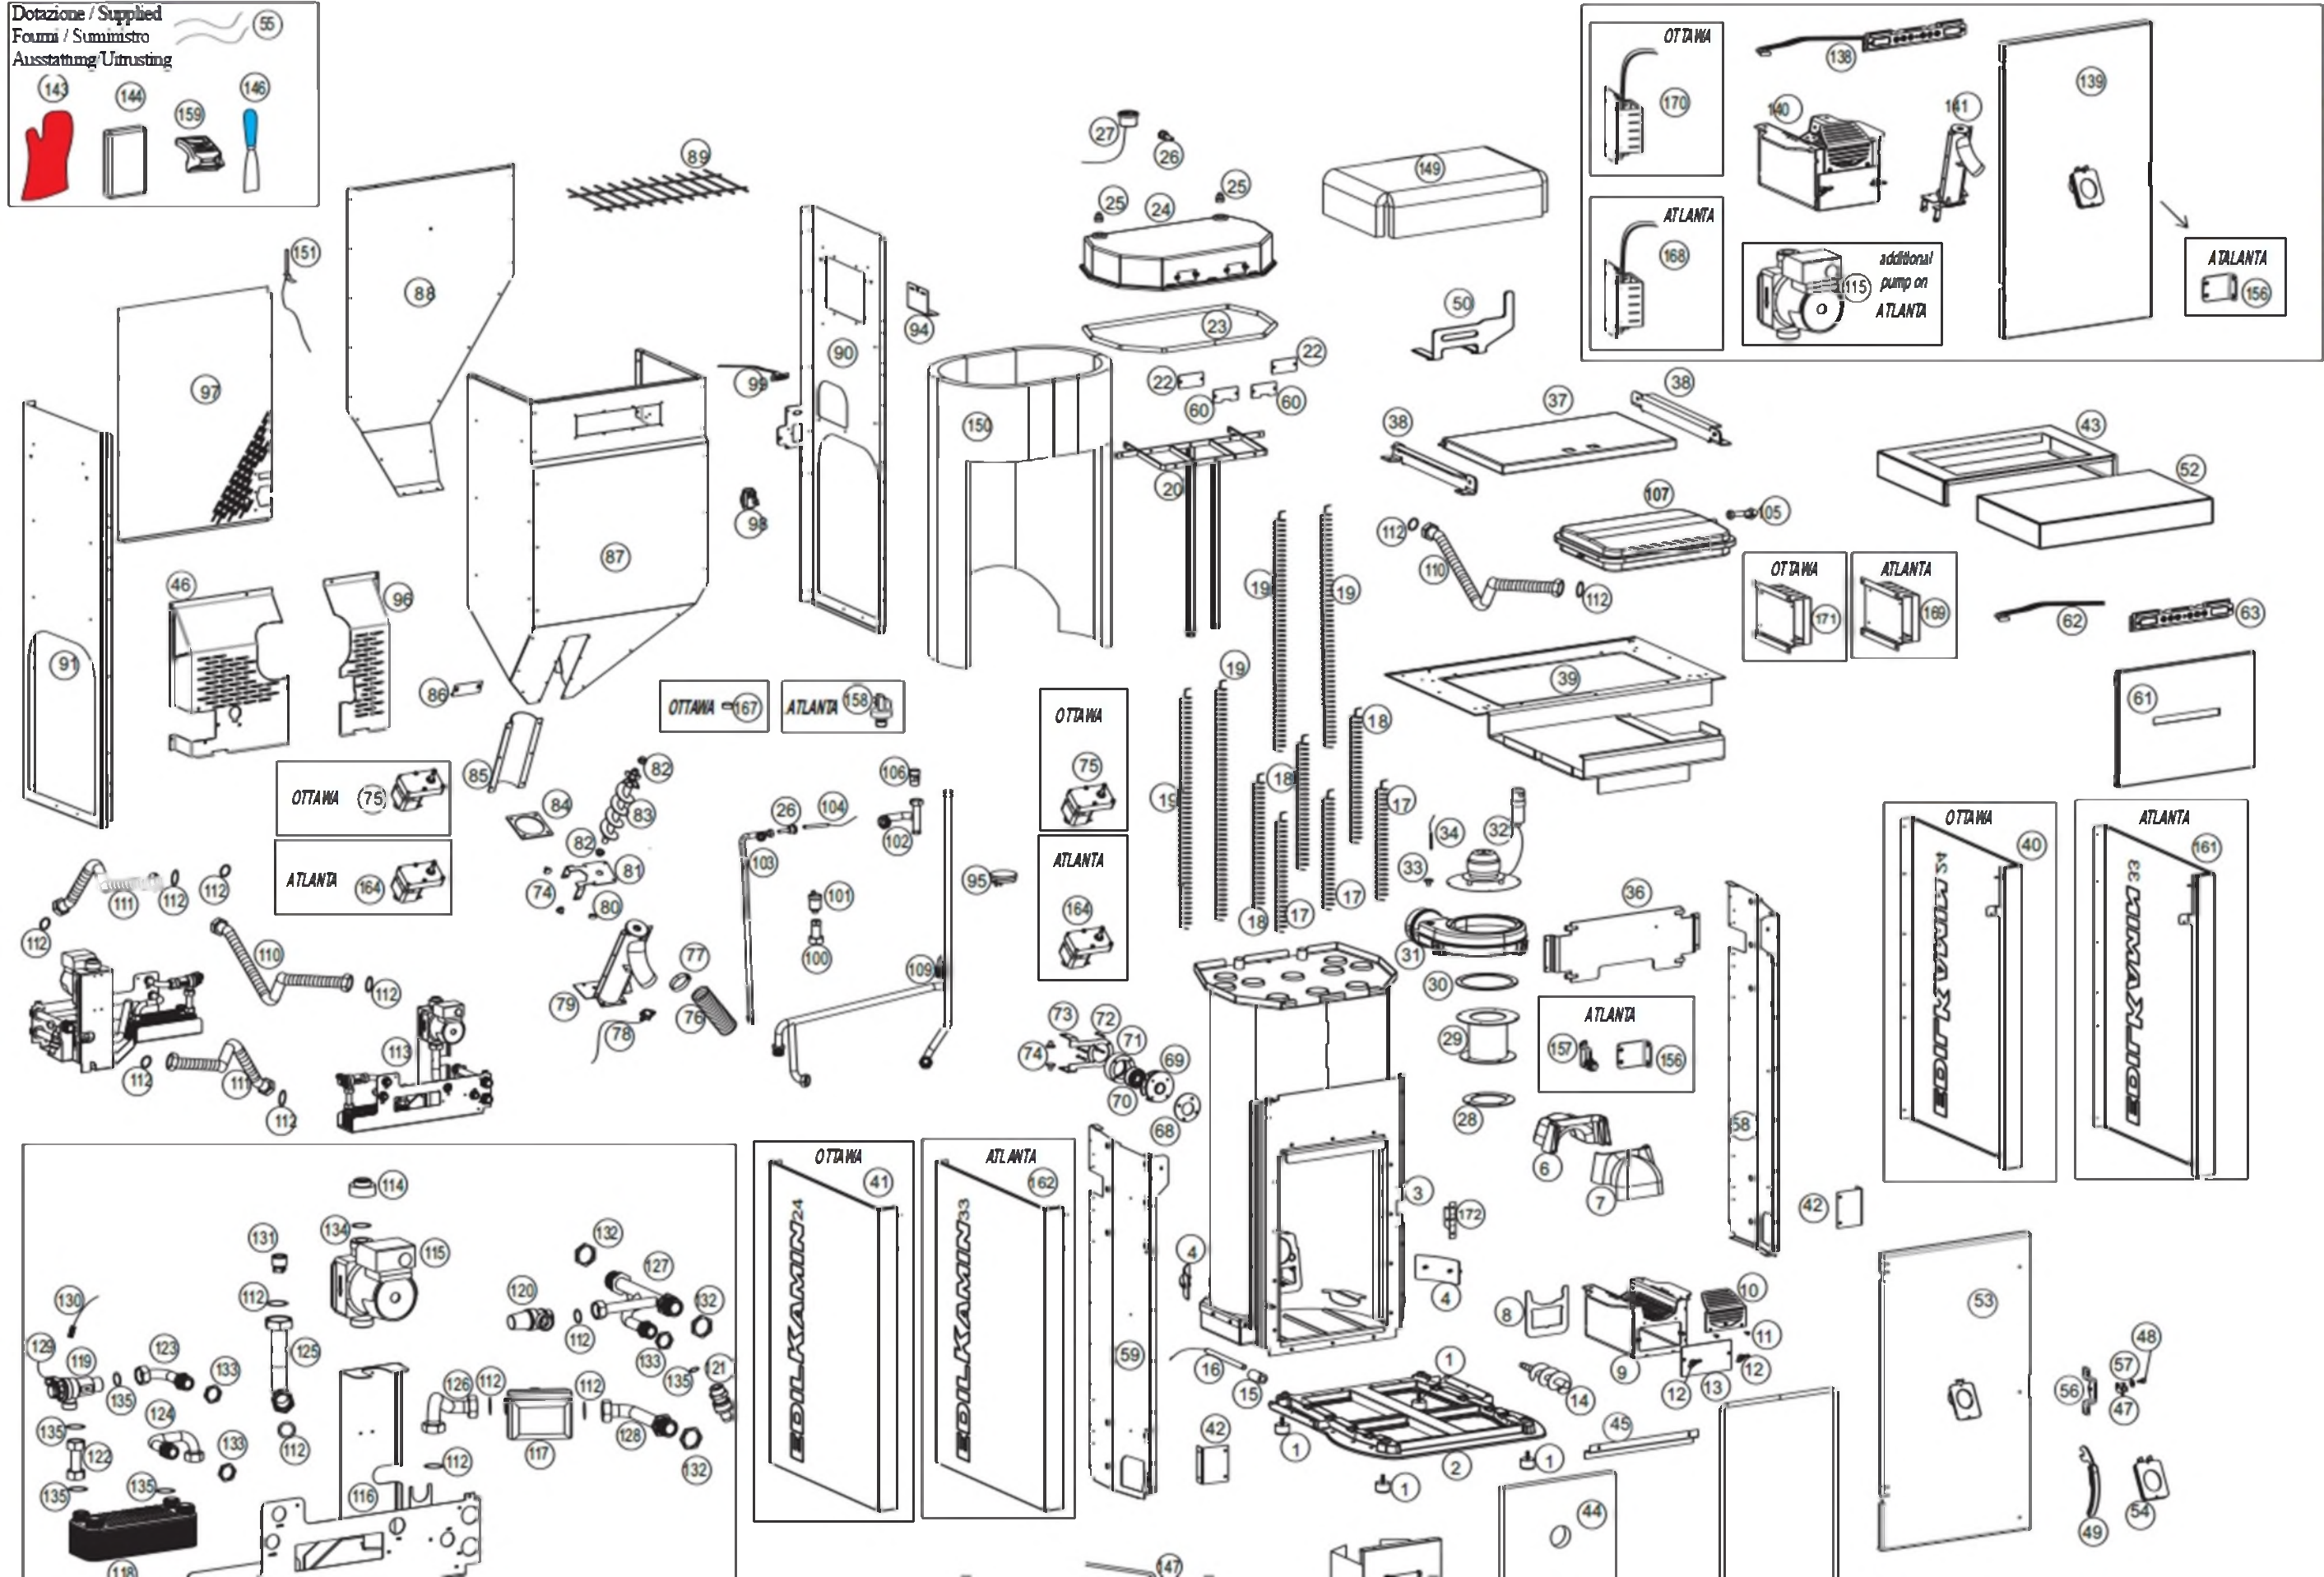

OTTAWA (75)
 ATLANTA (164)

OTTAWA (167) ATLANTA (158)

OTTAWA (75)
 ATLANTA (164)

OTTAWA (170)
 ATLANTA (168)

additional pump on ATLANTA (115)

ATLANTA (156)

OTTAWA (171) ATLANTA (169)

ATLANTA (157) (156)

OTTAWA (40)

ATLANTA (161)

OTTAWA (41)

ATLANTA (162)

